 Chevron Traffic Management		
Drawing Notes		
Cone lights spaced minimum 9m, cones to be 750 mm or 1m		
All works to be carried out as per safety at streetworks and roadworks "A Code of Practice" October 2013. CPA conditions apply unless otherwise agreed.		
Traffic Management Key		
Site Details		
Traffic Management	Overview	
Speed of road (mph)		
Minimum sideways safety zone (S)		
Minimum longways safety zone (L)		
Additional Notes:		
Drawing Office		
DRAWING NUMBER	CF6636	
CONTRACT NUMBER	192864	
PHASE NUMBER	1 of 1	
PAGE NUMBER	1 of 11	
SURVEYED BY / DATE	N/A N/A	
DRAWN BY / DATE	CF 30/01/25	
CHECKED BY / DATE	CF 30/01/25	
APPROVED BY / DATE	CH 30/01/25	
CLIENT REF	N/A	
SCALE @ A3	NTS	
REV	BY	DATE
A	FIRST ISSUE FOR APPROVAL	CF 30/01/25
Client		
Dorking Town Partnership Ltd		
Site Address		
Dorking Christmas Festival 2026		
Co-ordinates, Latitude - Longitude		

Drawing Notes

Cone lights spaced minimum 9m, cones to be 750 mm or 1m
 All works to be carried out as per safety at streetworks and roadworks "A Code of Practice" October 2013.
 CPA conditions apply unless otherwise agreed.

Traffic Management Key

- Road Signs
- Road Cones
- Metal Pedestrian Barrier

Site Details

Traffic Management	11:30 - Plan 2
Speed of road (mph)	
Minimum sideways safety zone (S)	
Minimum longways safety zone (L)	
Additional Notes:	

Drawing Office

DRAWING NUMBER	CF4681
CONTRACT NUMBER	192864
PHASE NUMBER	1 of 1
PAGE NUMBER	3 of 11
SURVEYED BY / DATE	N/A / N/A
DRAWN BY / DATE	CF / 13/02/25
CHECKED BY / DATE	CF / 13/02/25
APPROVED BY / DATE	CH / 13/02/25
CLIENT REF	N/A
SCALE @ A3	NTS

REV	BY	DATE
A	CF	13/02/25

Client


Dorking Town Partnership Ltd

Site Address

High Street,
 Dorking,
 RH4 1AR

Co-ordinates, Latitude - Longitude

51.231699, -0.332294

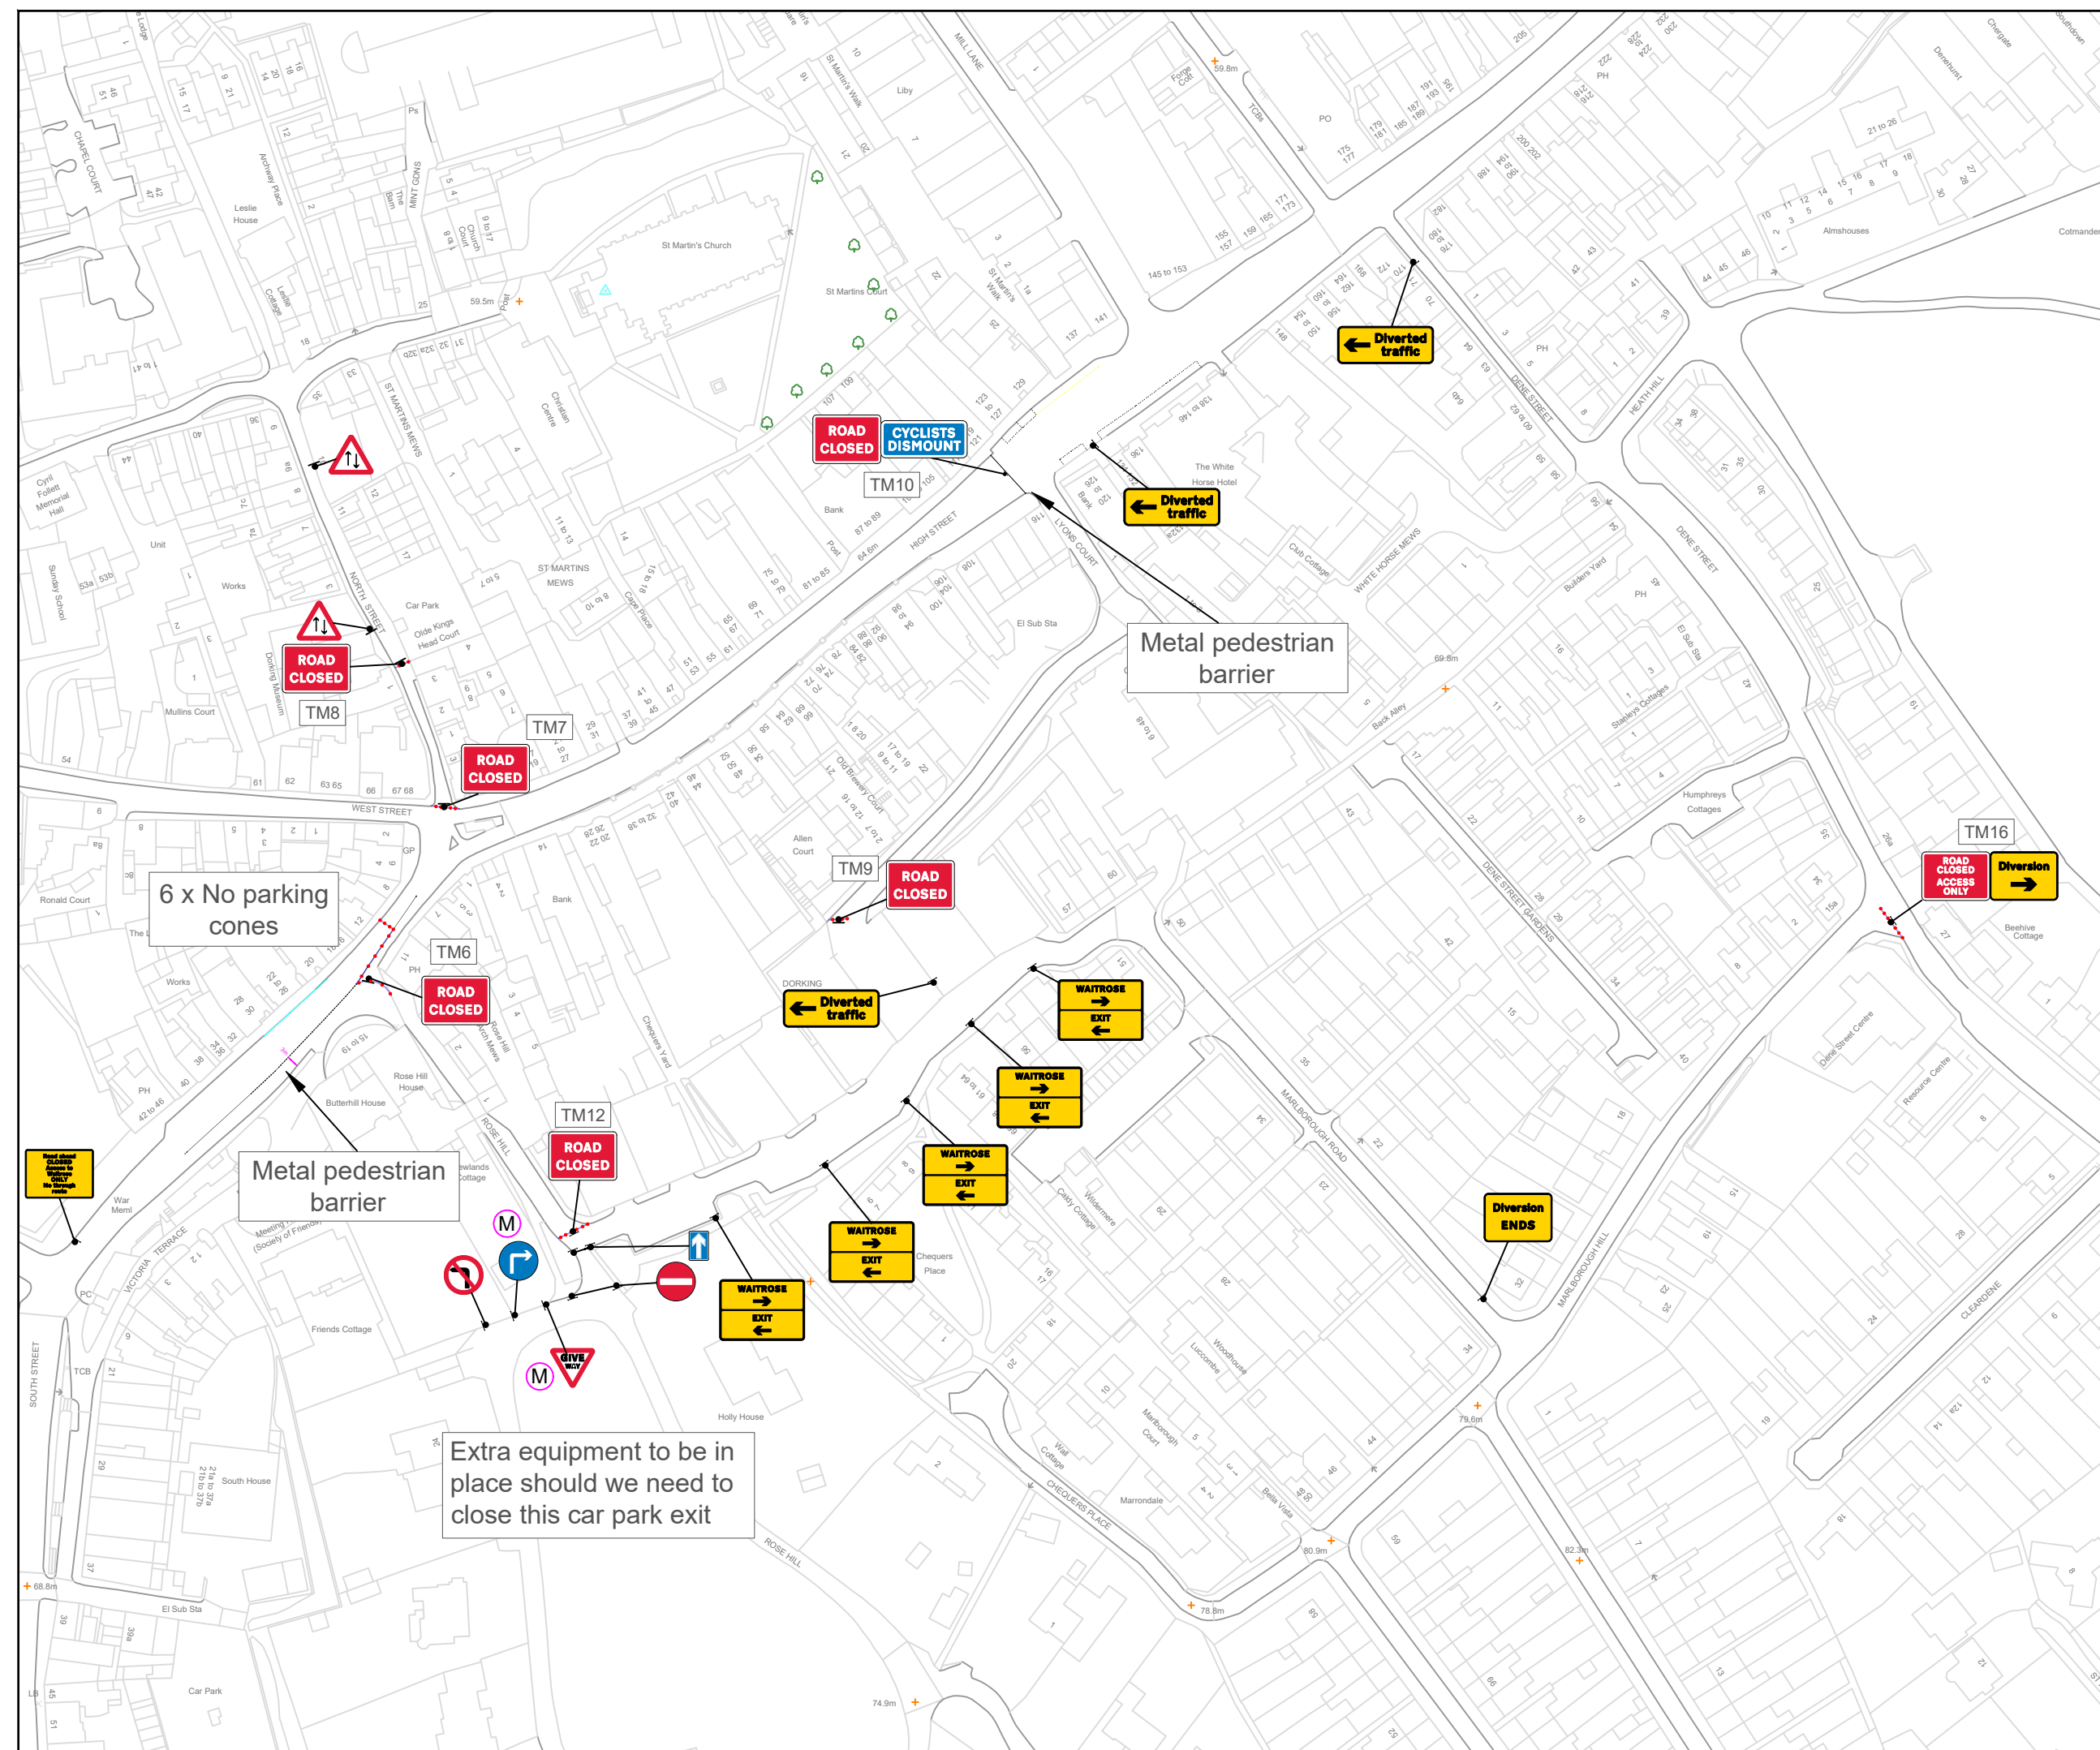





Drawing Notes

Cone lights spaced minimum 9m, cones to be 750 mm or 1m
All works to be carried out as per safety at streetworks and roadworks "A Code of Practice" October 2013. CPA conditions apply unless otherwise agreed.

Traffic Management Key

-  Road Signs
-  Road Cones

Site Details

Traffic Management	11:30 - Plan 3
Speed of road (mph)	
Minimum sideways safety zone (S)	
Minimum longways safety zone (L)	

Additional Notes:

Drawing Office

DRAWING NUMBER	CF4682	
CONTRACT NUMBER	192864	
PHASE NUMBER	1 of 1	
PAGE NUMBER	4 of 11	
SURVEYED BY / DATE	N/A	N/A
DRAWN BY / DATE	CF	13/02/25
CHECKED BY / DATE	CF	13/02/25
APPROVED BY / DATE	CH	13/02/25
CLIENT REF	N/A	
SCALE @ A3	NTS	

REV	BY	DATE
A	CF	13/02/25

Client


Dorking Town Partnership Ltd

Site Address

Reigate Road,
Dorking,
RH4 1SP

Co-ordinates, Latitude - Longitude

51.235337, -0.324434

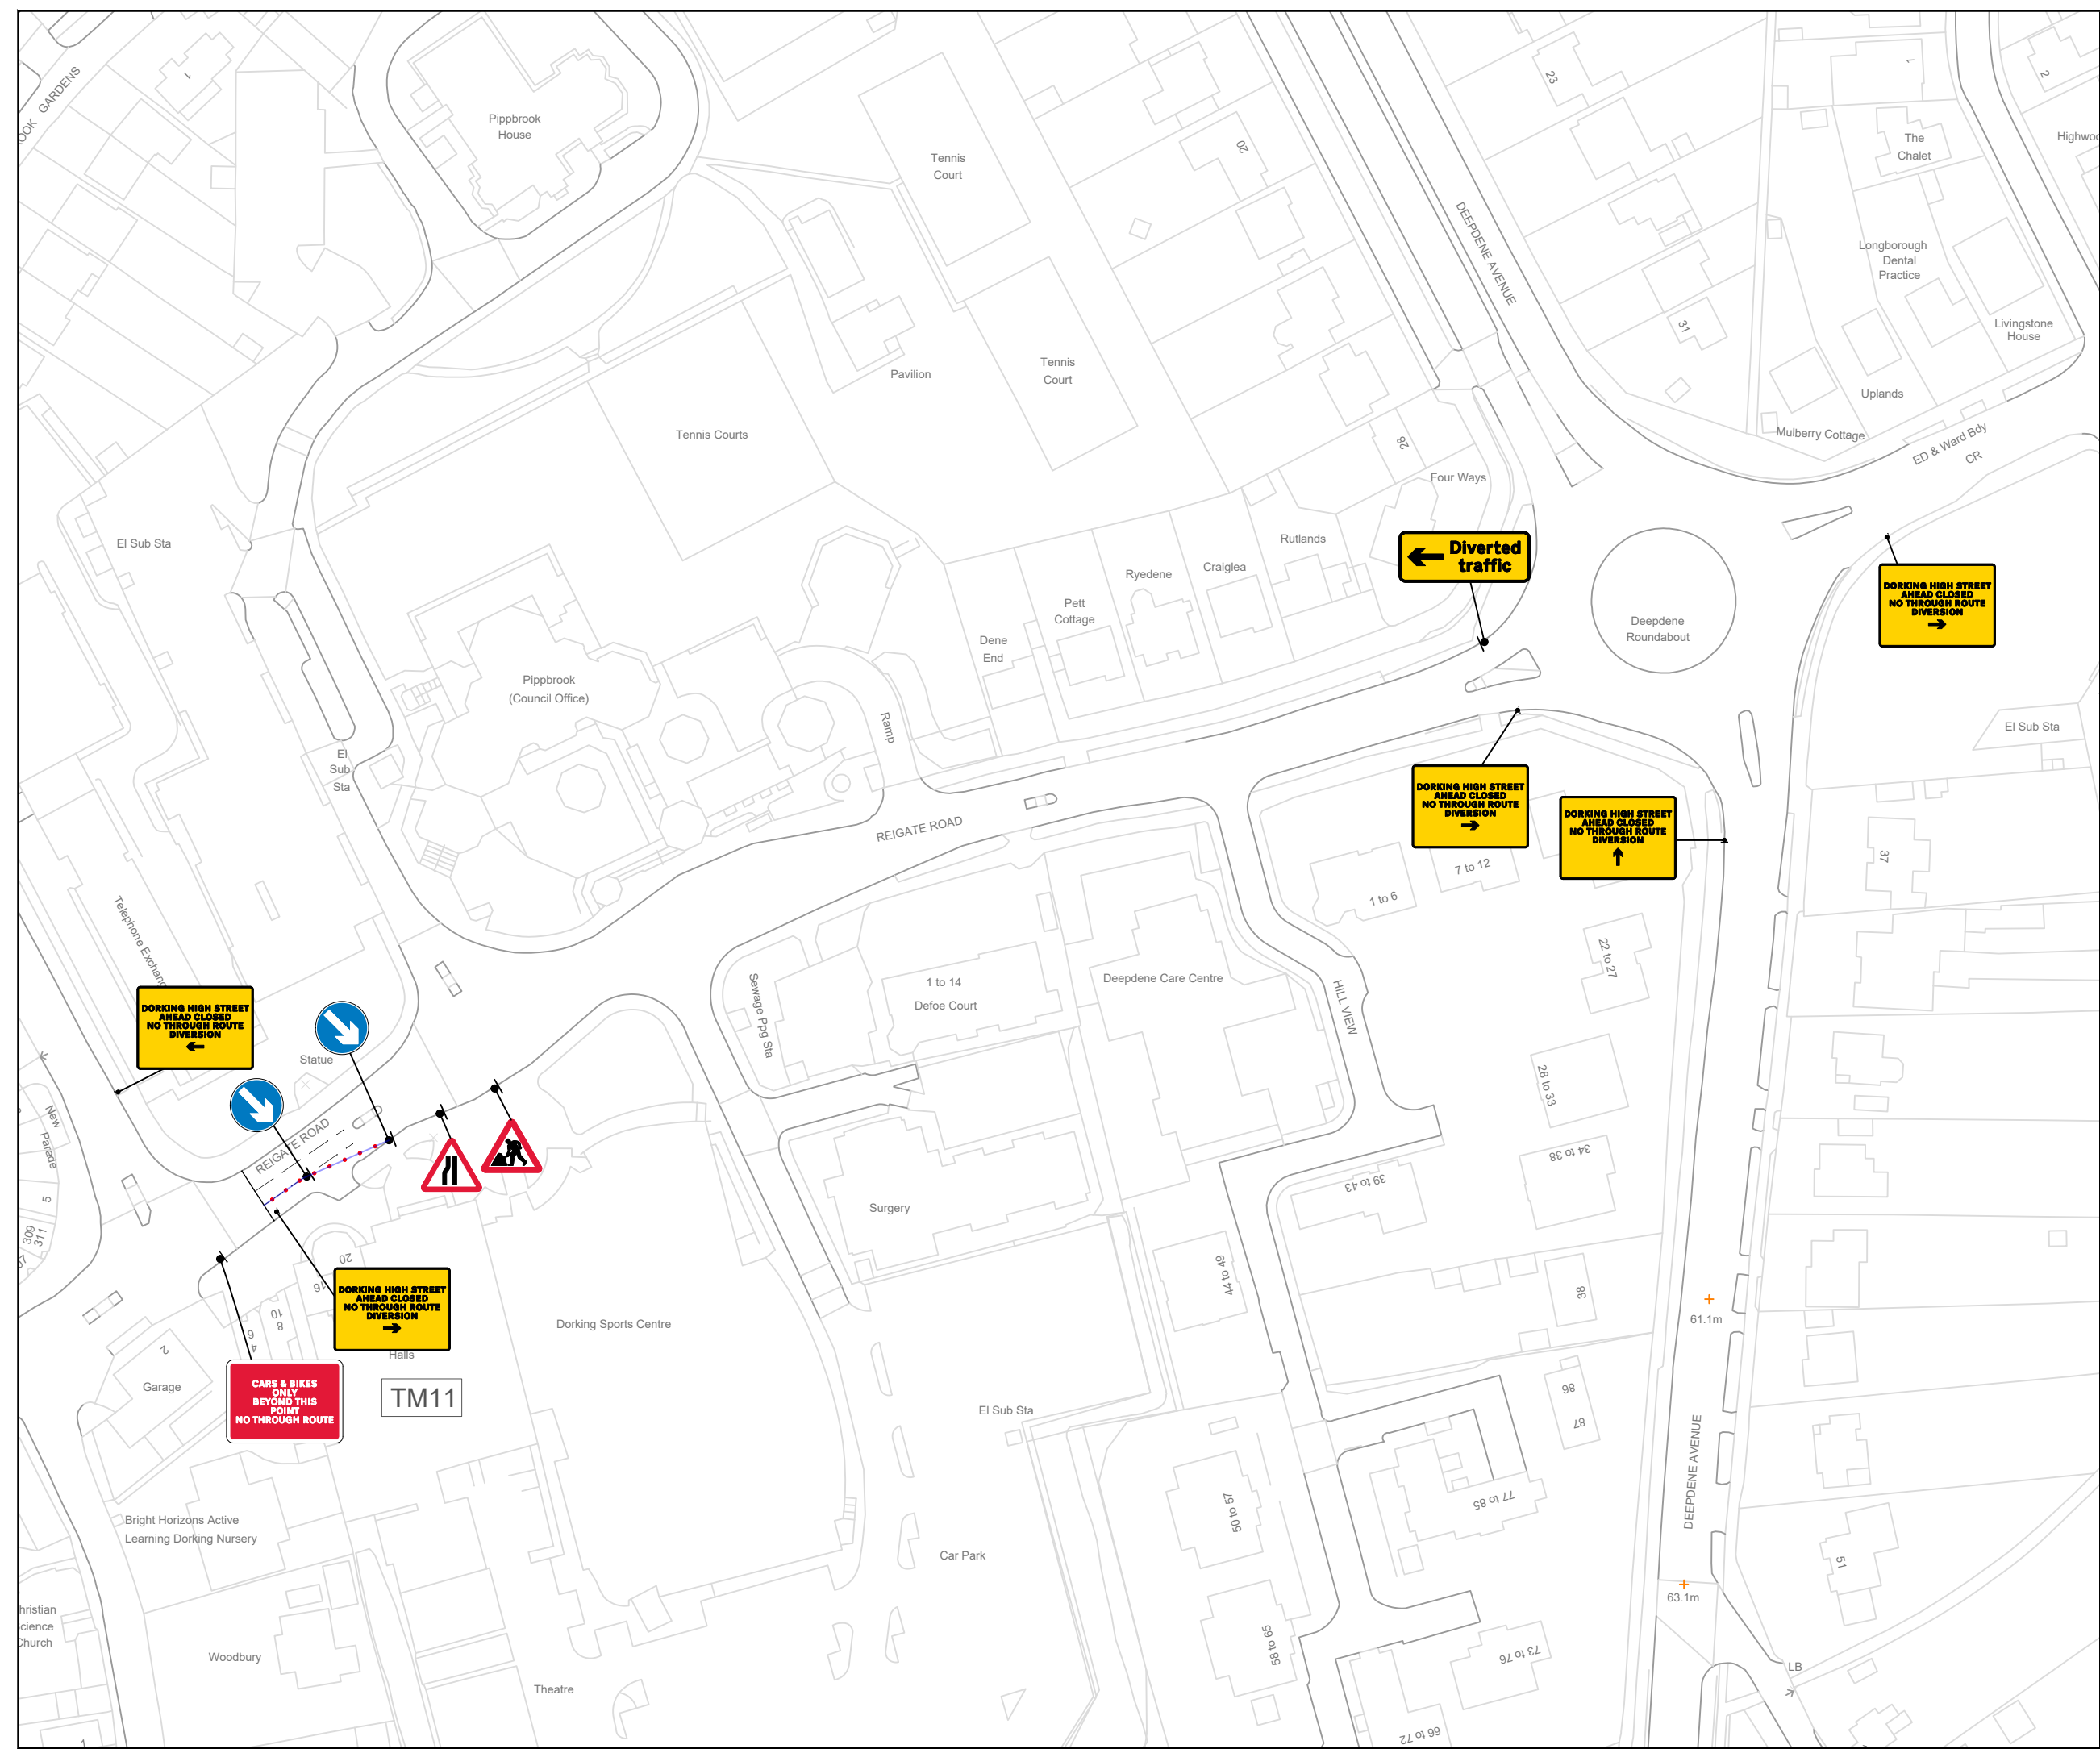



Drawing Notes

Cone lights spaced minimum 9m, cones to be 750 mm or 1m

All works to be carried out as per safety at streetworks and roadworks "A Code of Practice" October 2013. CPA conditions apply unless otherwise agreed.

Traffic Management Key

	Road Signs
	Road Cones

Site Details

Traffic Management	11:30 - Plan 4
Speed of road (mph)	
Minimum sideways safety zone (S)	
Minimum longways safety zone (L)	

Additional Notes:

Drawing Office

DRAWING NUMBER	CF4683	
CONTRACT NUMBER	192864	
PHASE NUMBER	1 of 1	
PAGE NUMBER	5 of 11	
SURVEYED BY / DATE	N/A	N/A
DRAWN BY / DATE	CF	13/02/25
CHECKED BY / DATE	CF	13/02/25
APPROVED BY / DATE	CH	13/02/25
CLIENT REF	N/A	
SCALE @ A3	NTS	

REV		BY	DATE
A	FIRST ISSUE FOR APPROVAL	CF	13/02/25

Client


Dorking Town Partnership Ltd

Site Address

Deepdene Avenue,
Dorking,
RH4 1AH

Co-ordinates, Latitude - Longitude

51.237889, -0.324238

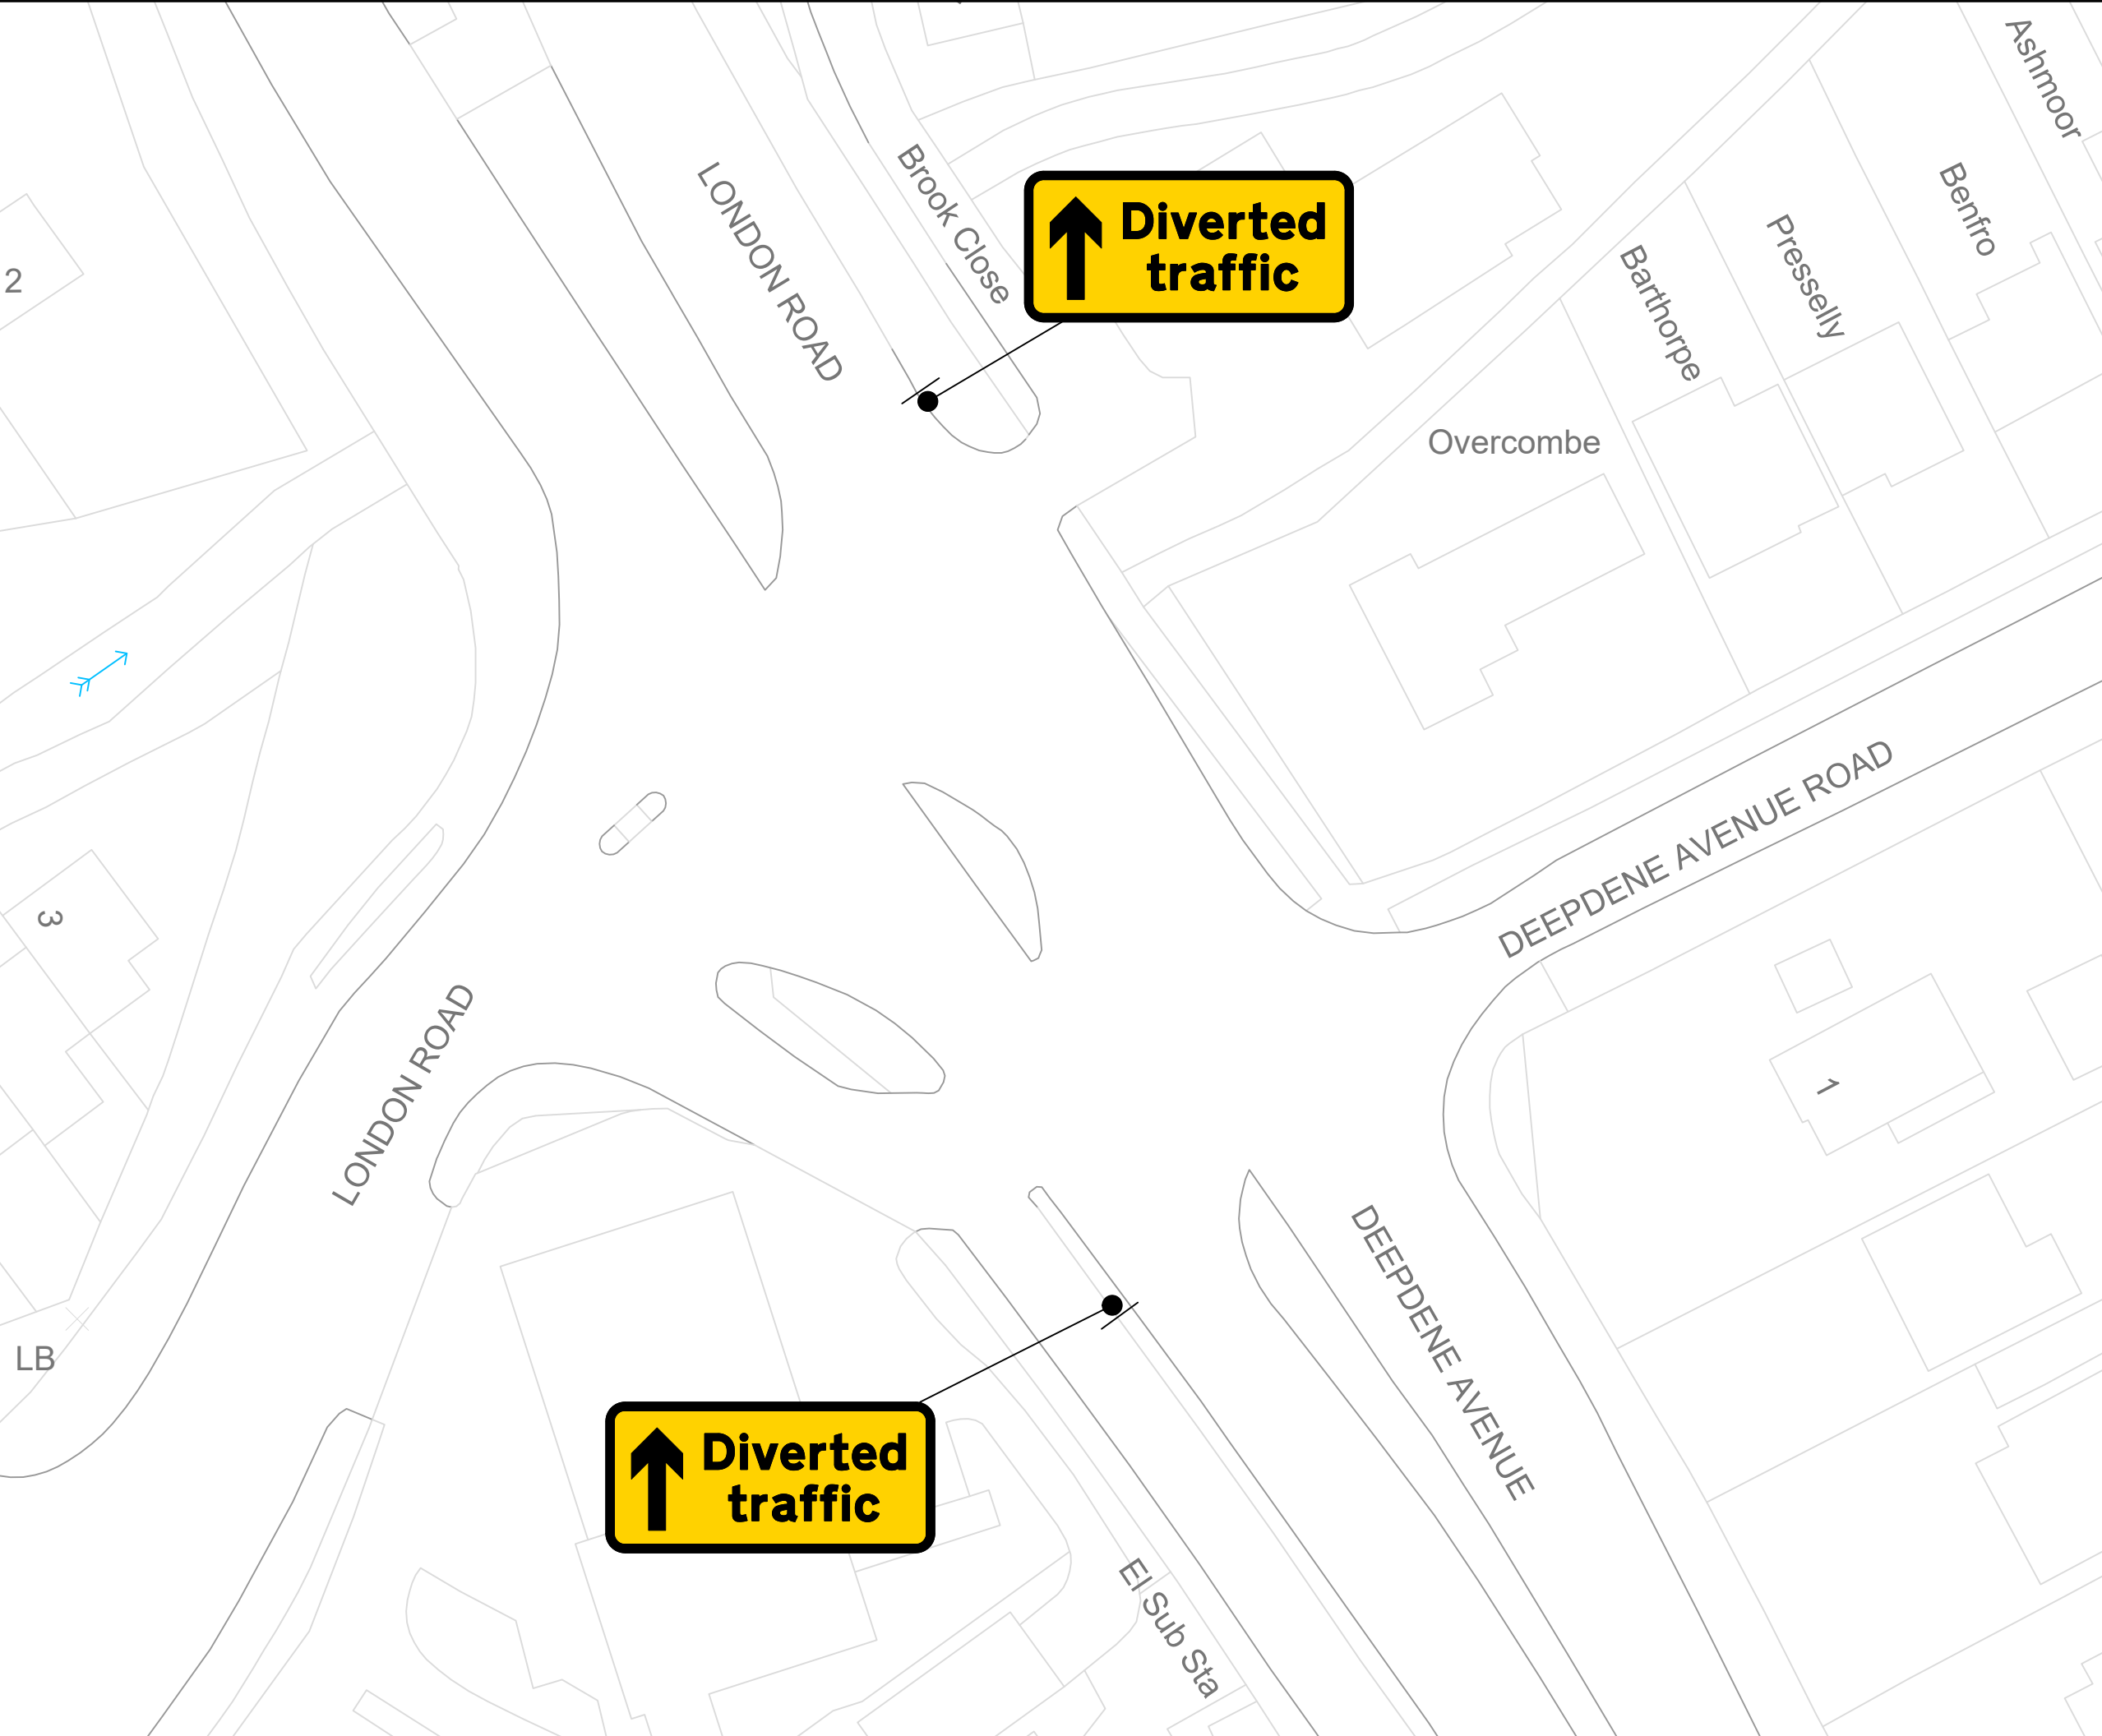



Drawing Notes

Cone lights spaced minimum 9m,
cones to be 750 mm or 1m

All works to be carried out as per
safety at streetworks and roadworks
"A Code of Practice" October 2013.
CPA conditions apply unless otherwise agreed.

Traffic Management Key

	Road Signs
	Road Cones

Site Details

Traffic Management	11:30 - Plan 5
Speed of road (mph)	
Minimum sideways safety zone (S)	
Minimum longways safety zone (L)	

Additional Notes:

Drawing Office

DRAWING NUMBER	CF4684	
CONTRACT NUMBER	192864	
PHASE NUMBER	1 of 1	
PAGE NUMBER	6 of 11	
SURVEYED BY / DATE	N/A	N/A
DRAWN BY / DATE	CF	13/02/25
CHECKED BY / DATE	CF	13/02/25
APPROVED BY / DATE	CH	13/02/25
CLIENT REF	N/A	
SCALE @ A3	NTS	

REV		BY	DATE
A	FIRST ISSUE FOR APPROVAL	CF	13/02/25

Client


Dorking Town Partnership Ltd

Site Address

London Road,
Dorking,
RH4 1TZ

Co-ordinates, Latitude - Longitude

51.240694, -0.325600

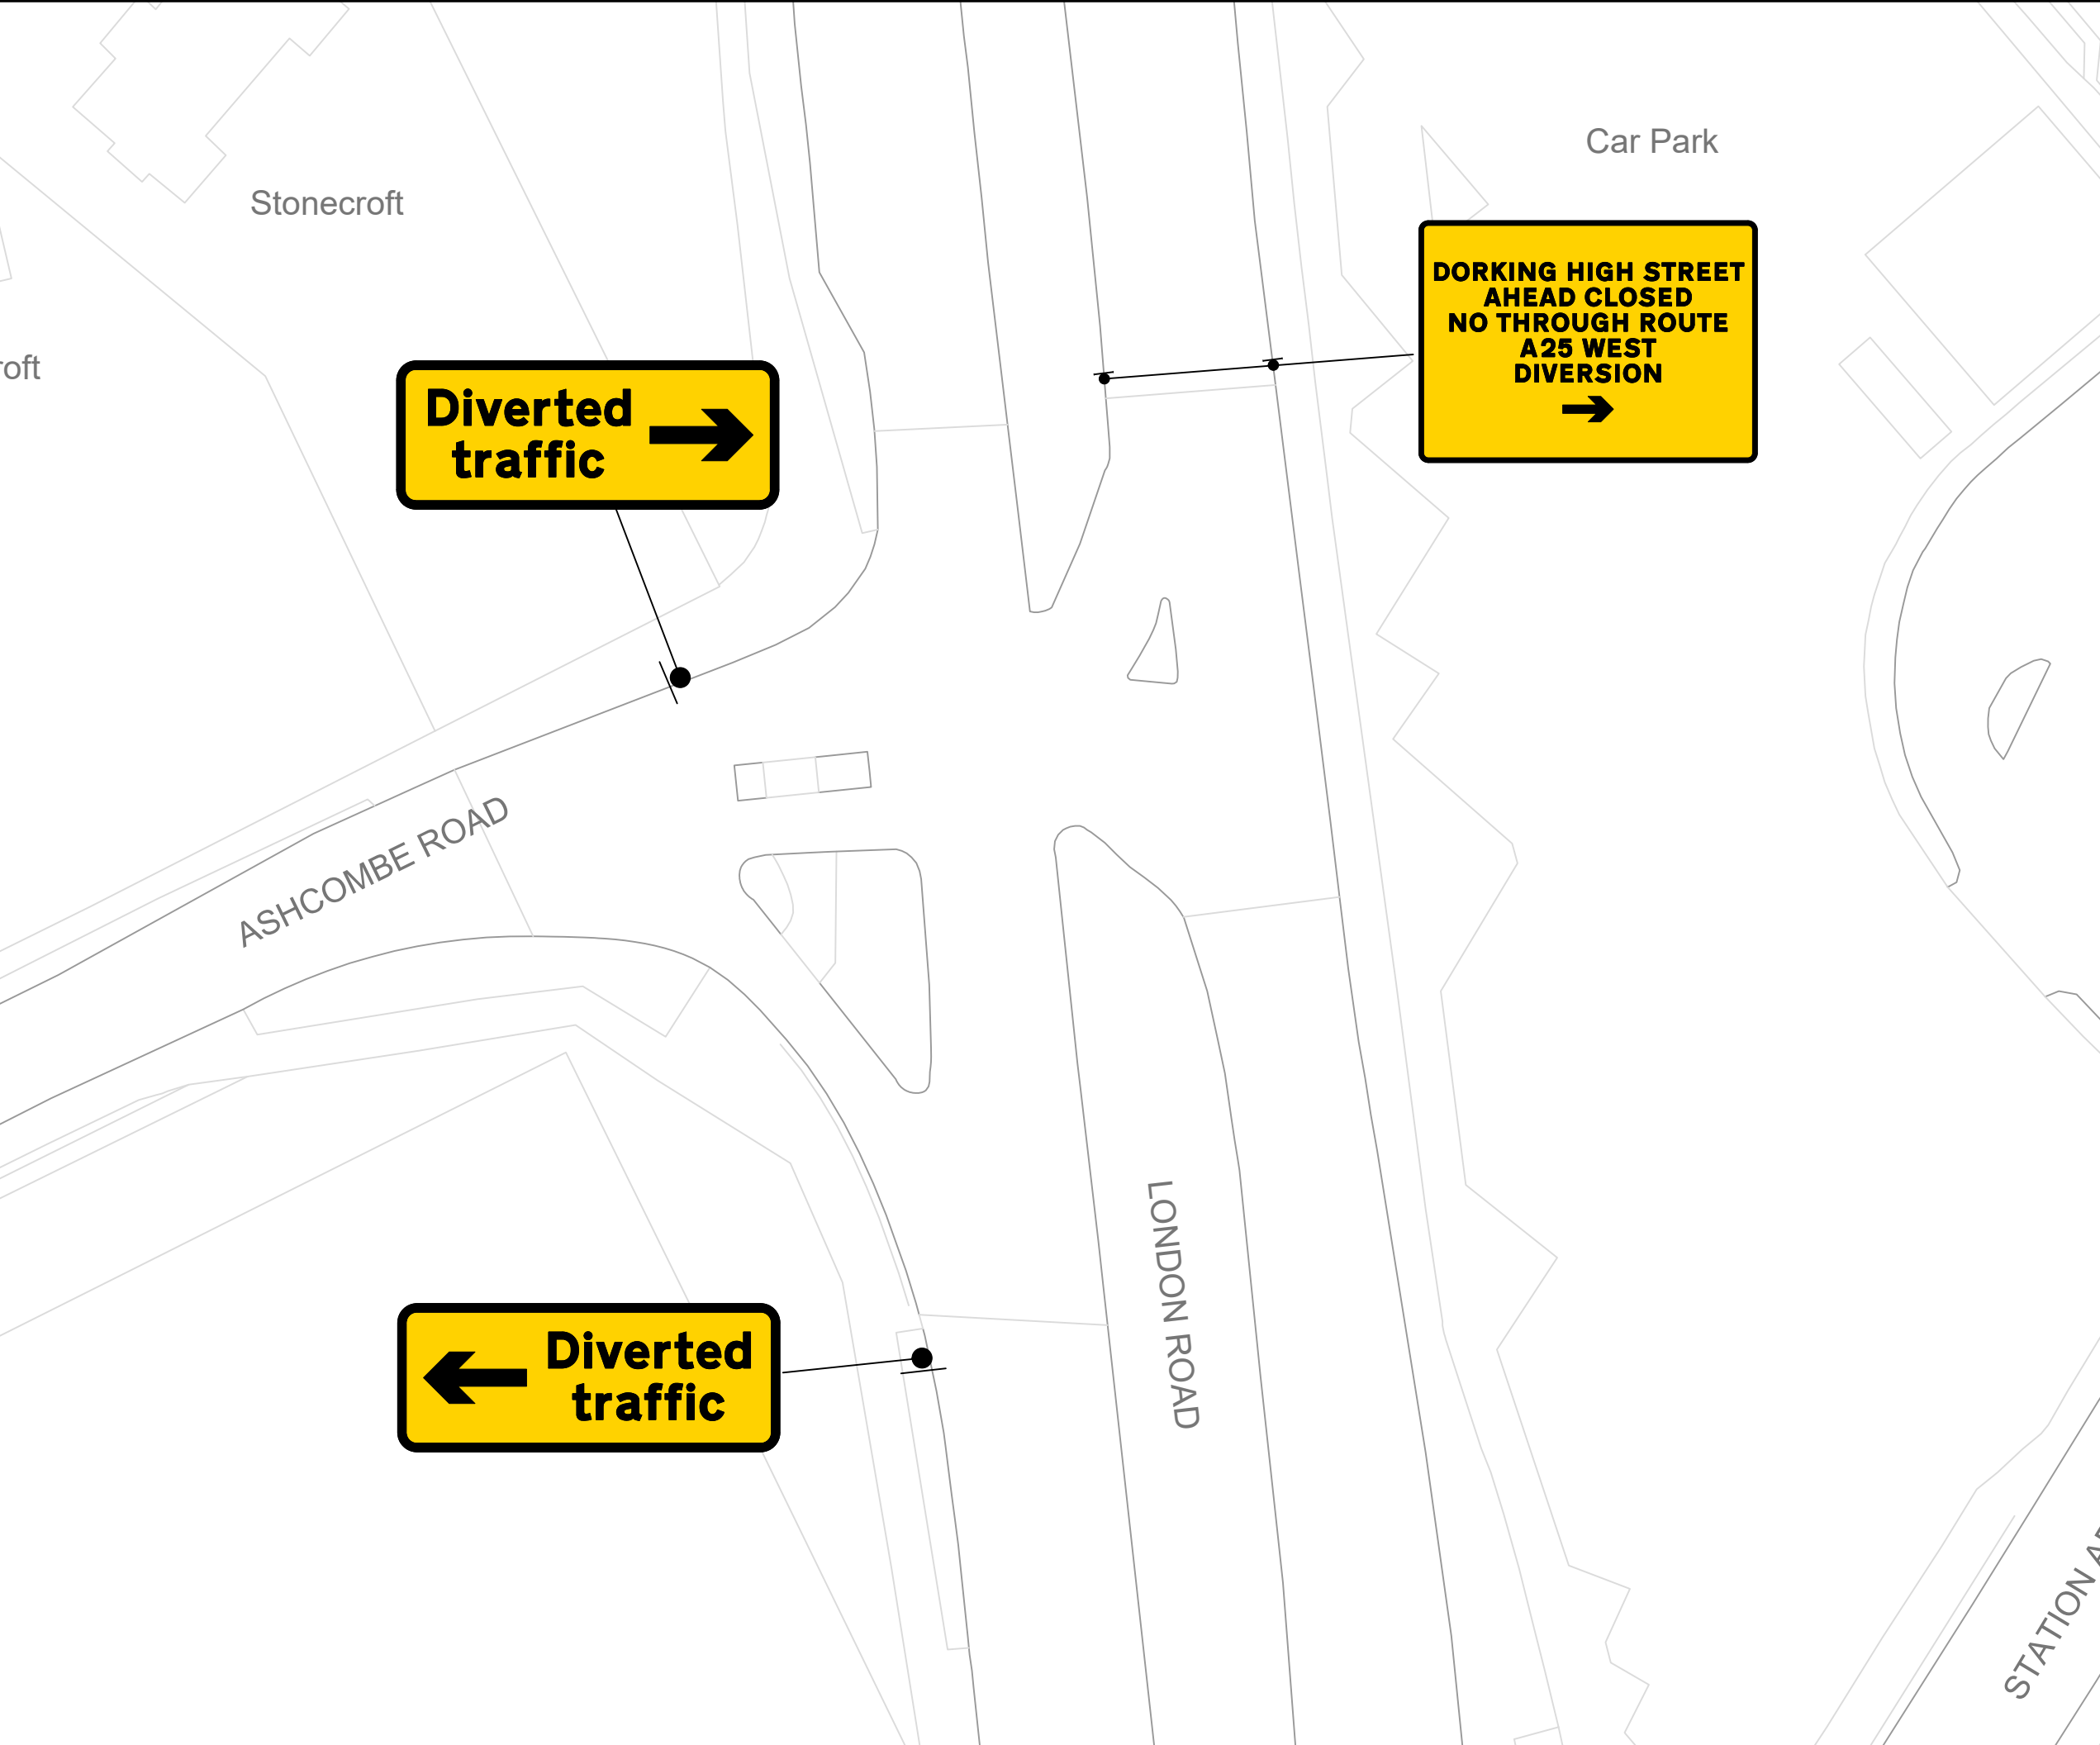







Drawing Notes

Cone lights spaced minimum 9m,
cones to be 750 mm or 1m

All works to be carried out as per
safety at streetworks and roadworks
"A Code of Practice" October 2013.
CPA conditions apply unless otherwise agreed.

Traffic Management Key

-   Road Signs
-   Road Cones

Site Details

Traffic Management	11:30 - Plan 6
Speed of road (mph)	
Minimum sideways safety zone (S)	
Minimum longways safety zone (L)	

Additional Notes:

Drawing Office

DRAWING NUMBER	CF4685	
CONTRACT NUMBER	192864	
PHASE NUMBER	1 of 1	
PAGE NUMBER	7 of 11	
SURVEYED BY / DATE	N/A	N/A
DRAWN BY / DATE	CF	13/02/25
CHECKED BY / DATE	CF	13/02/25
APPROVED BY / DATE	CH	13/02/25
CLIENT REF	N/A	
SCALE @ A3	NTS	

REV		BY	DATE
A	FIRST ISSUE FOR APPROVAL	CF	13/02/25

Client


Dorking Town Partnership Ltd

Site Address

Ashcombe Road,
Dorking,
RH4 1NB

Co-ordinates, Latitude - Longitude

51.237622, -0.336158

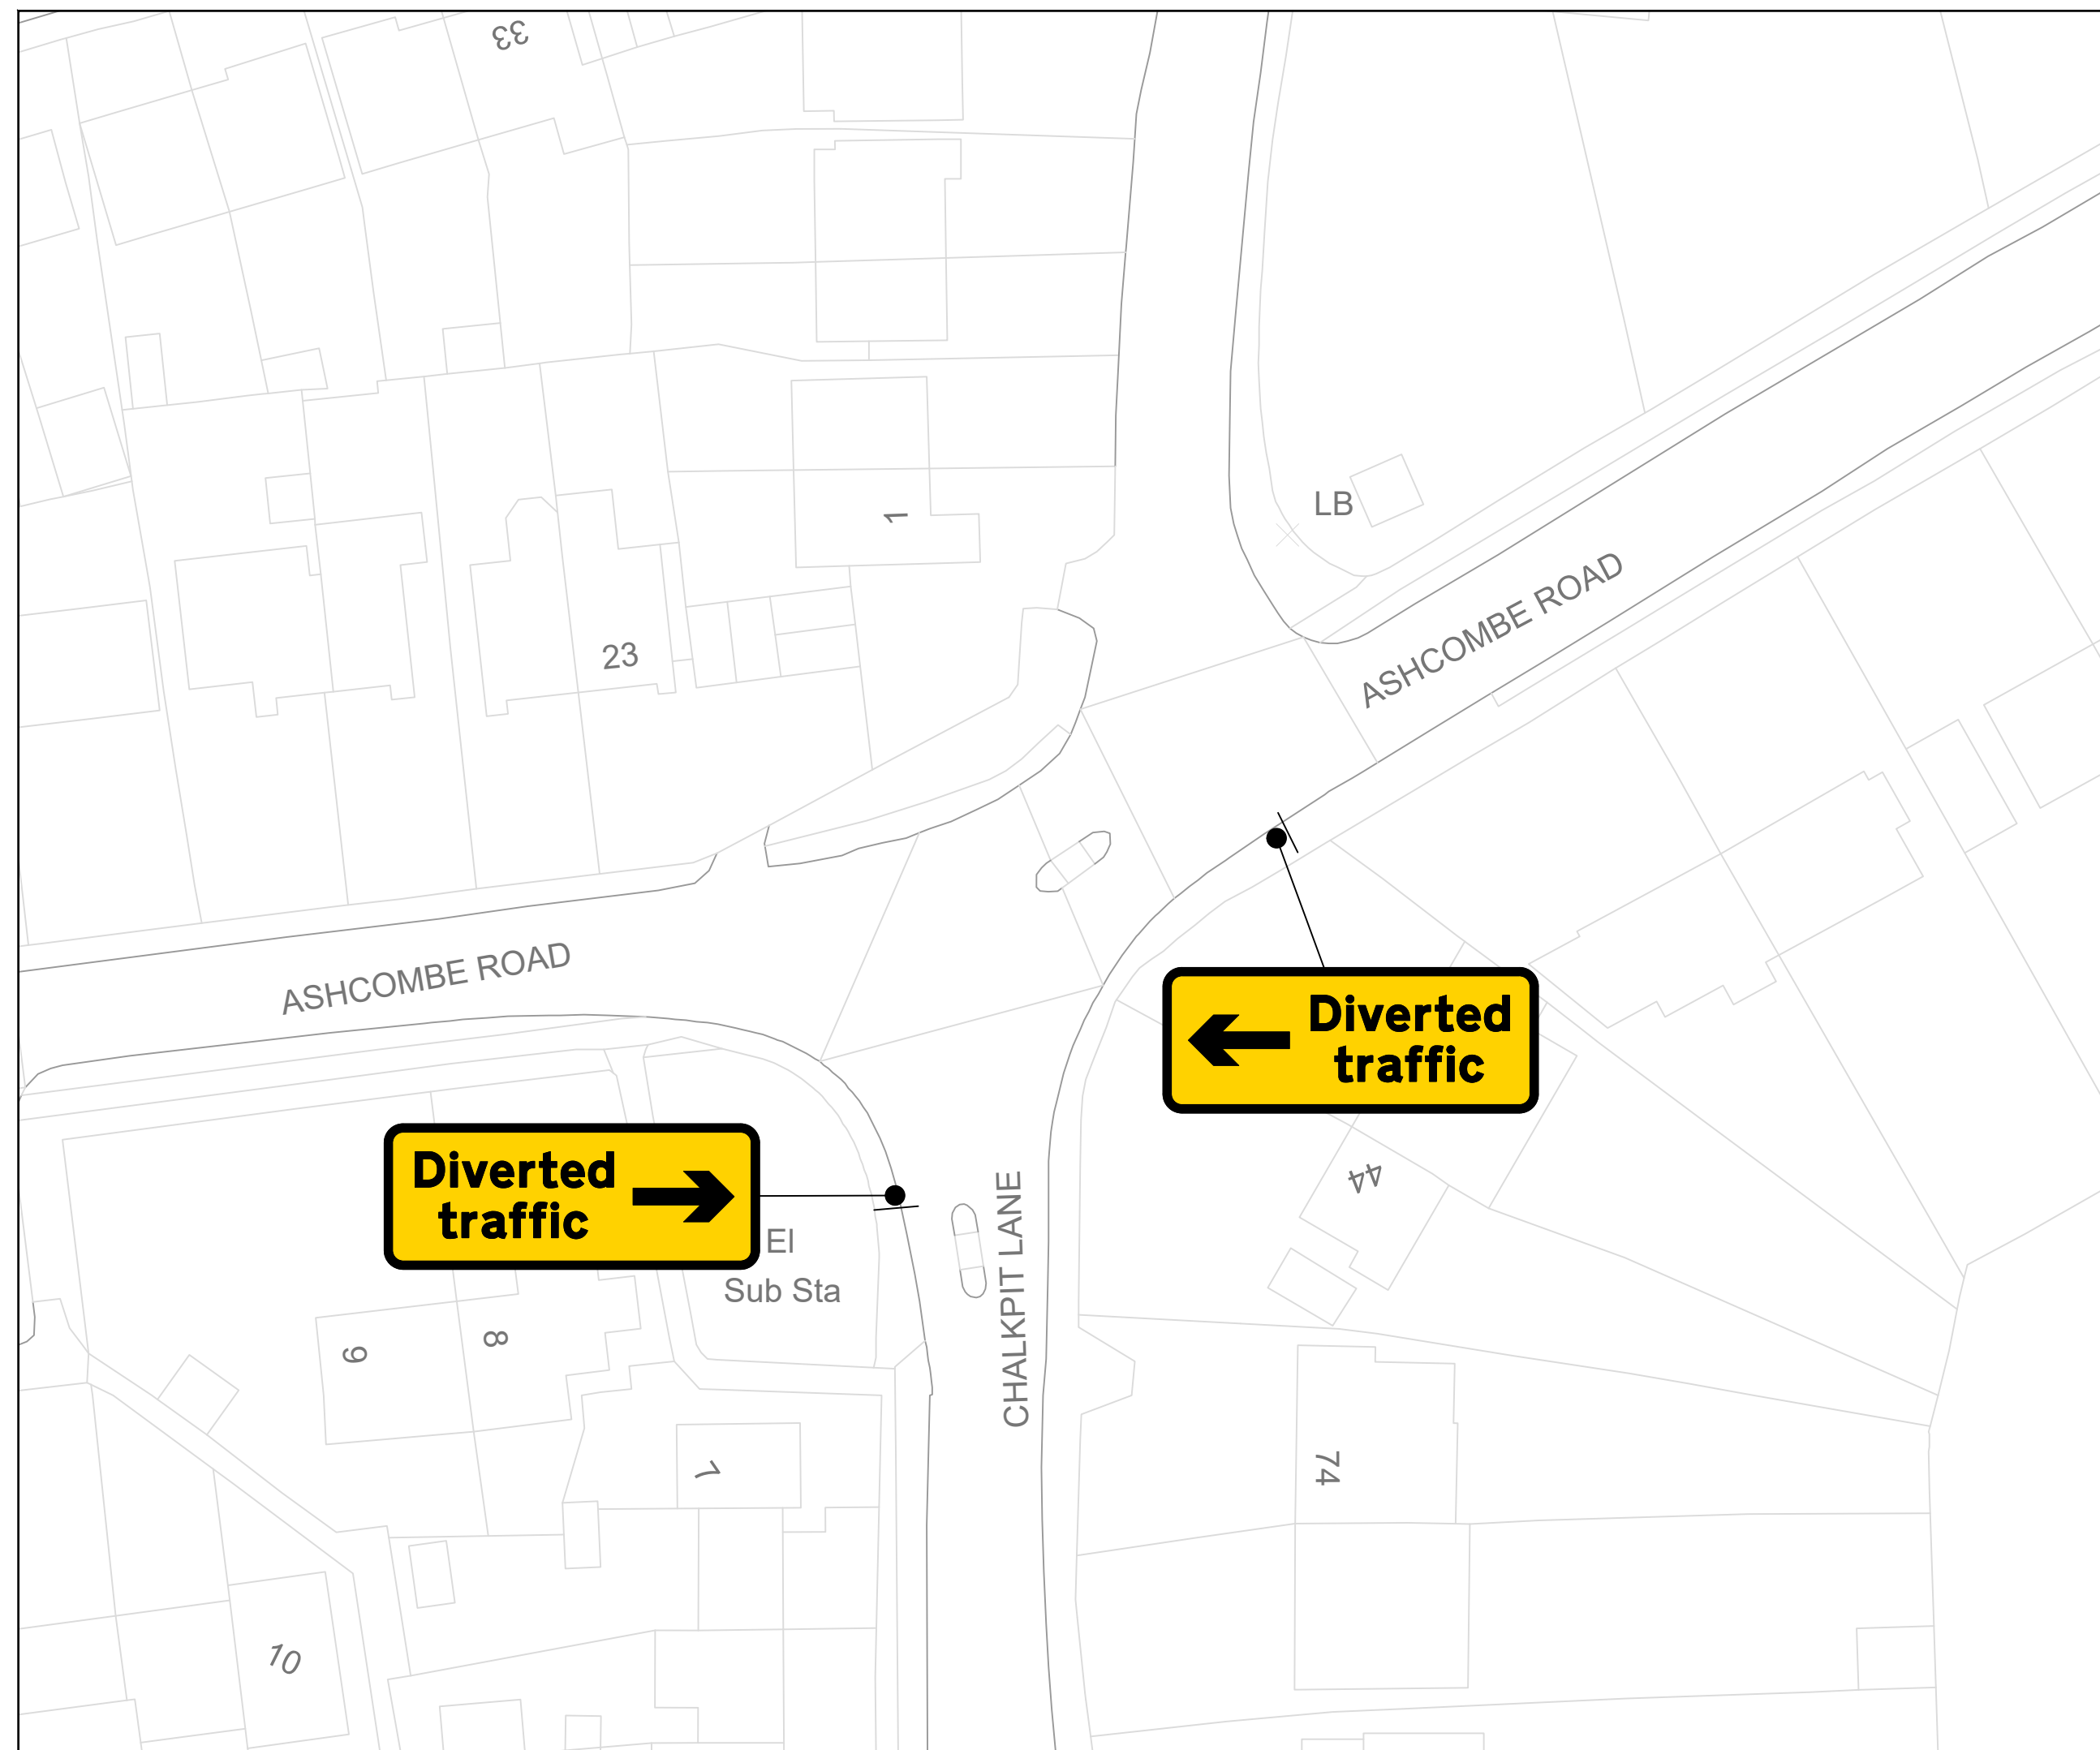



Drawing Notes

Cone lights spaced minimum 9m,
cones to be 750 mm or 1m

All works to be carried out as per
safety at streetworks and roadworks
"A Code of Practice" October 2013.
CPA conditions apply unless otherwise agreed.

Traffic Management Key

	Road Signs
	Road Cones

Site Details

Traffic Management	11:30 - Plan 7
Speed of road (mph)	
Minimum sideways safety zone (S)	
Minimum longways safety zone (L)	

Additional Notes:

Drawing Office

DRAWING NUMBER	CF4686	
CONTRACT NUMBER	192864	
PHASE NUMBER	1 of 1	
PAGE NUMBER	8 of 11	
SURVEYED BY / DATE	N/A	N/A
DRAWN BY / DATE	CF	13/02/25
CHECKED BY / DATE	CF	13/02/25
APPROVED BY / DATE	CH	13/02/25
CLIENT REF	N/A	
SCALE @ A3	NTS	

REV		BY	DATE
A	FIRST ISSUE FOR APPROVAL	CF	13/02/25

Client

Dorking Town Partnership Ltd

Site Address

Chalkpit Lane,
Dorking,
RH4 1ER

Co-ordinates, Latitude - Longitude

51.234491, -0.336431



Drawing Notes

Cone lights spaced minimum 9m,
cones to be 750 mm or 1m
All works to be carried out as per
safety at streetworks and roadworks
"A Code of Practice" October 2013.
CPA conditions apply unless otherwise agreed.

Traffic Management Key

- ● Road Signs
- ● Road Cones

Site Details

Traffic Management	11:30 - Plan 9
Speed of road (mph)	
Minimum sideways safety zone (S)	
Minimum longways safety zone (L)	

Additional Notes:

Drawing Office

DRAWING NUMBER	CF4687	
CONTRACT NUMBER	192864	
PHASE NUMBER	1 of 1	
PAGE NUMBER	10 of 11	
SURVEYED BY / DATE	N/A	N/A
DRAWN BY / DATE	CF	13/02/25
CHECKED BY / DATE	CF	13/02/25
APPROVED BY / DATE	CH	13/02/25
CLIENT REF	N/A	
SCALE @ A3	NTS	

REV		BY	DATE
A	FIRST ISSUE FOR APPROVAL	CF	13/02/25

Client

Dorking Town Partnership Ltd

Site Address

Reigate Road,
Dorking,
RH4 1SP

Co-ordinates, Latitude - Longitude

51.235337, -0.324434

